



THIS DRAWING IS COPYRIGHT PROTECTED AND REMAINS THE PROPERTY OF SAVILLS (UK) LIMITED.

ALL WORK MUST COMPLY WITH THE RELEVANT AUTHORITIES REQUIREMENTS. DIMENSIONS MUST NOT BE SCALED FROM THIS PRINT.

Notes:

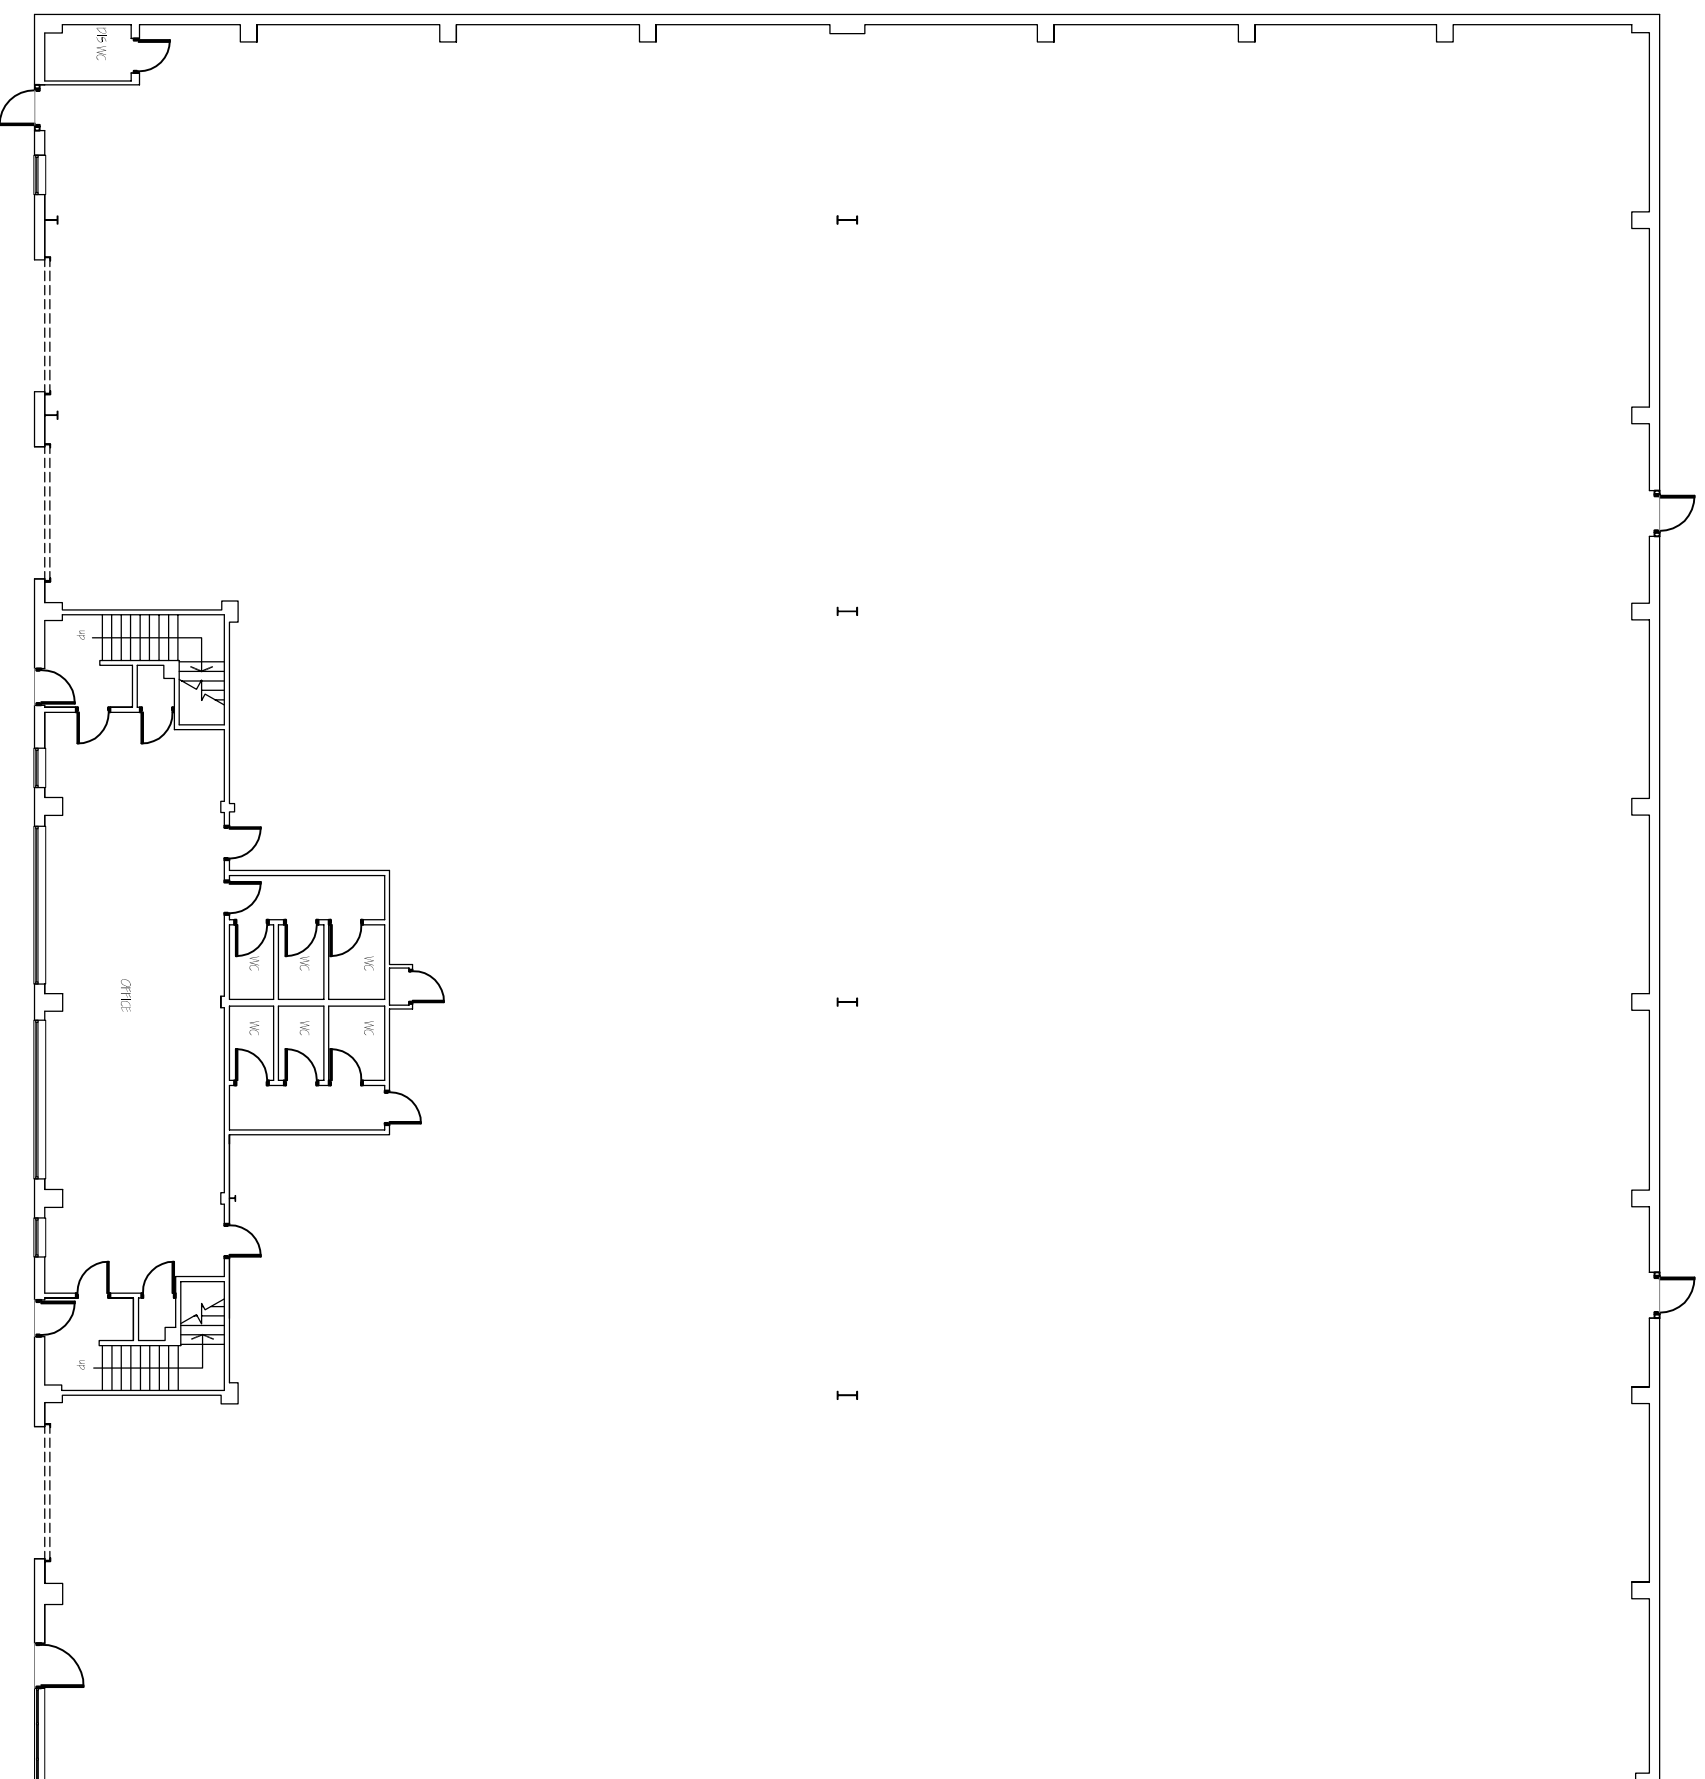


**Ground Floor Plan**  
Scale 1:200

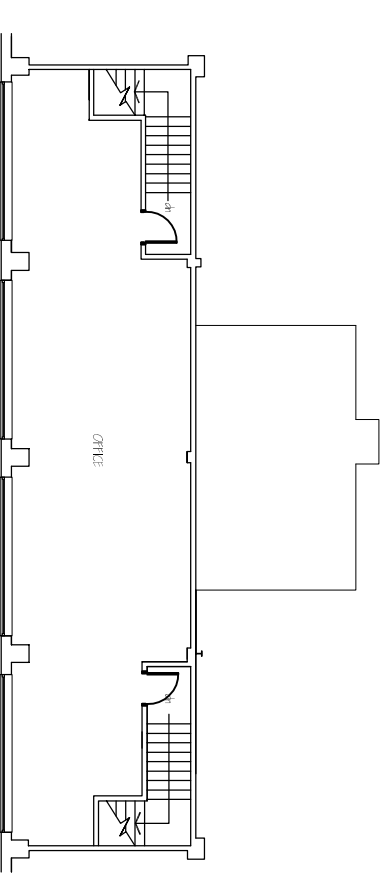

**First Floor Plan**  
Scale 1:200

revision	date	validity
REVISION	DATE	VARIATION

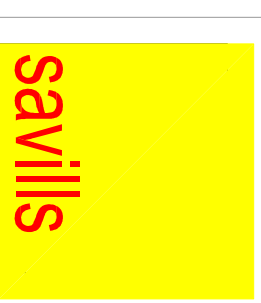

Savills (UK) Limited  
The Exchange  
19 Newhall Street  
Birmingham  
B3 3PJ  
Tel: 0121 200 4500  
Fax: 0121 200 4599  
www.savills.com

CLIENT	Zurich Assurance Limited
PROJECT	Lease Plan
ADDRESS	Unit 34 Palmerston Business Park Fareham PO14 1DJ
SCHEME NUMBER	BMBC425310
DRAWING NUMBER	002
DATE	13-09-18
REVISION NO.	
DRAWING TITLE	Existing Plans
CAD REFERENCE	
SCALE	1:200 @ (A3)
DRAWN BY	TH
CHECKED BY	NY