
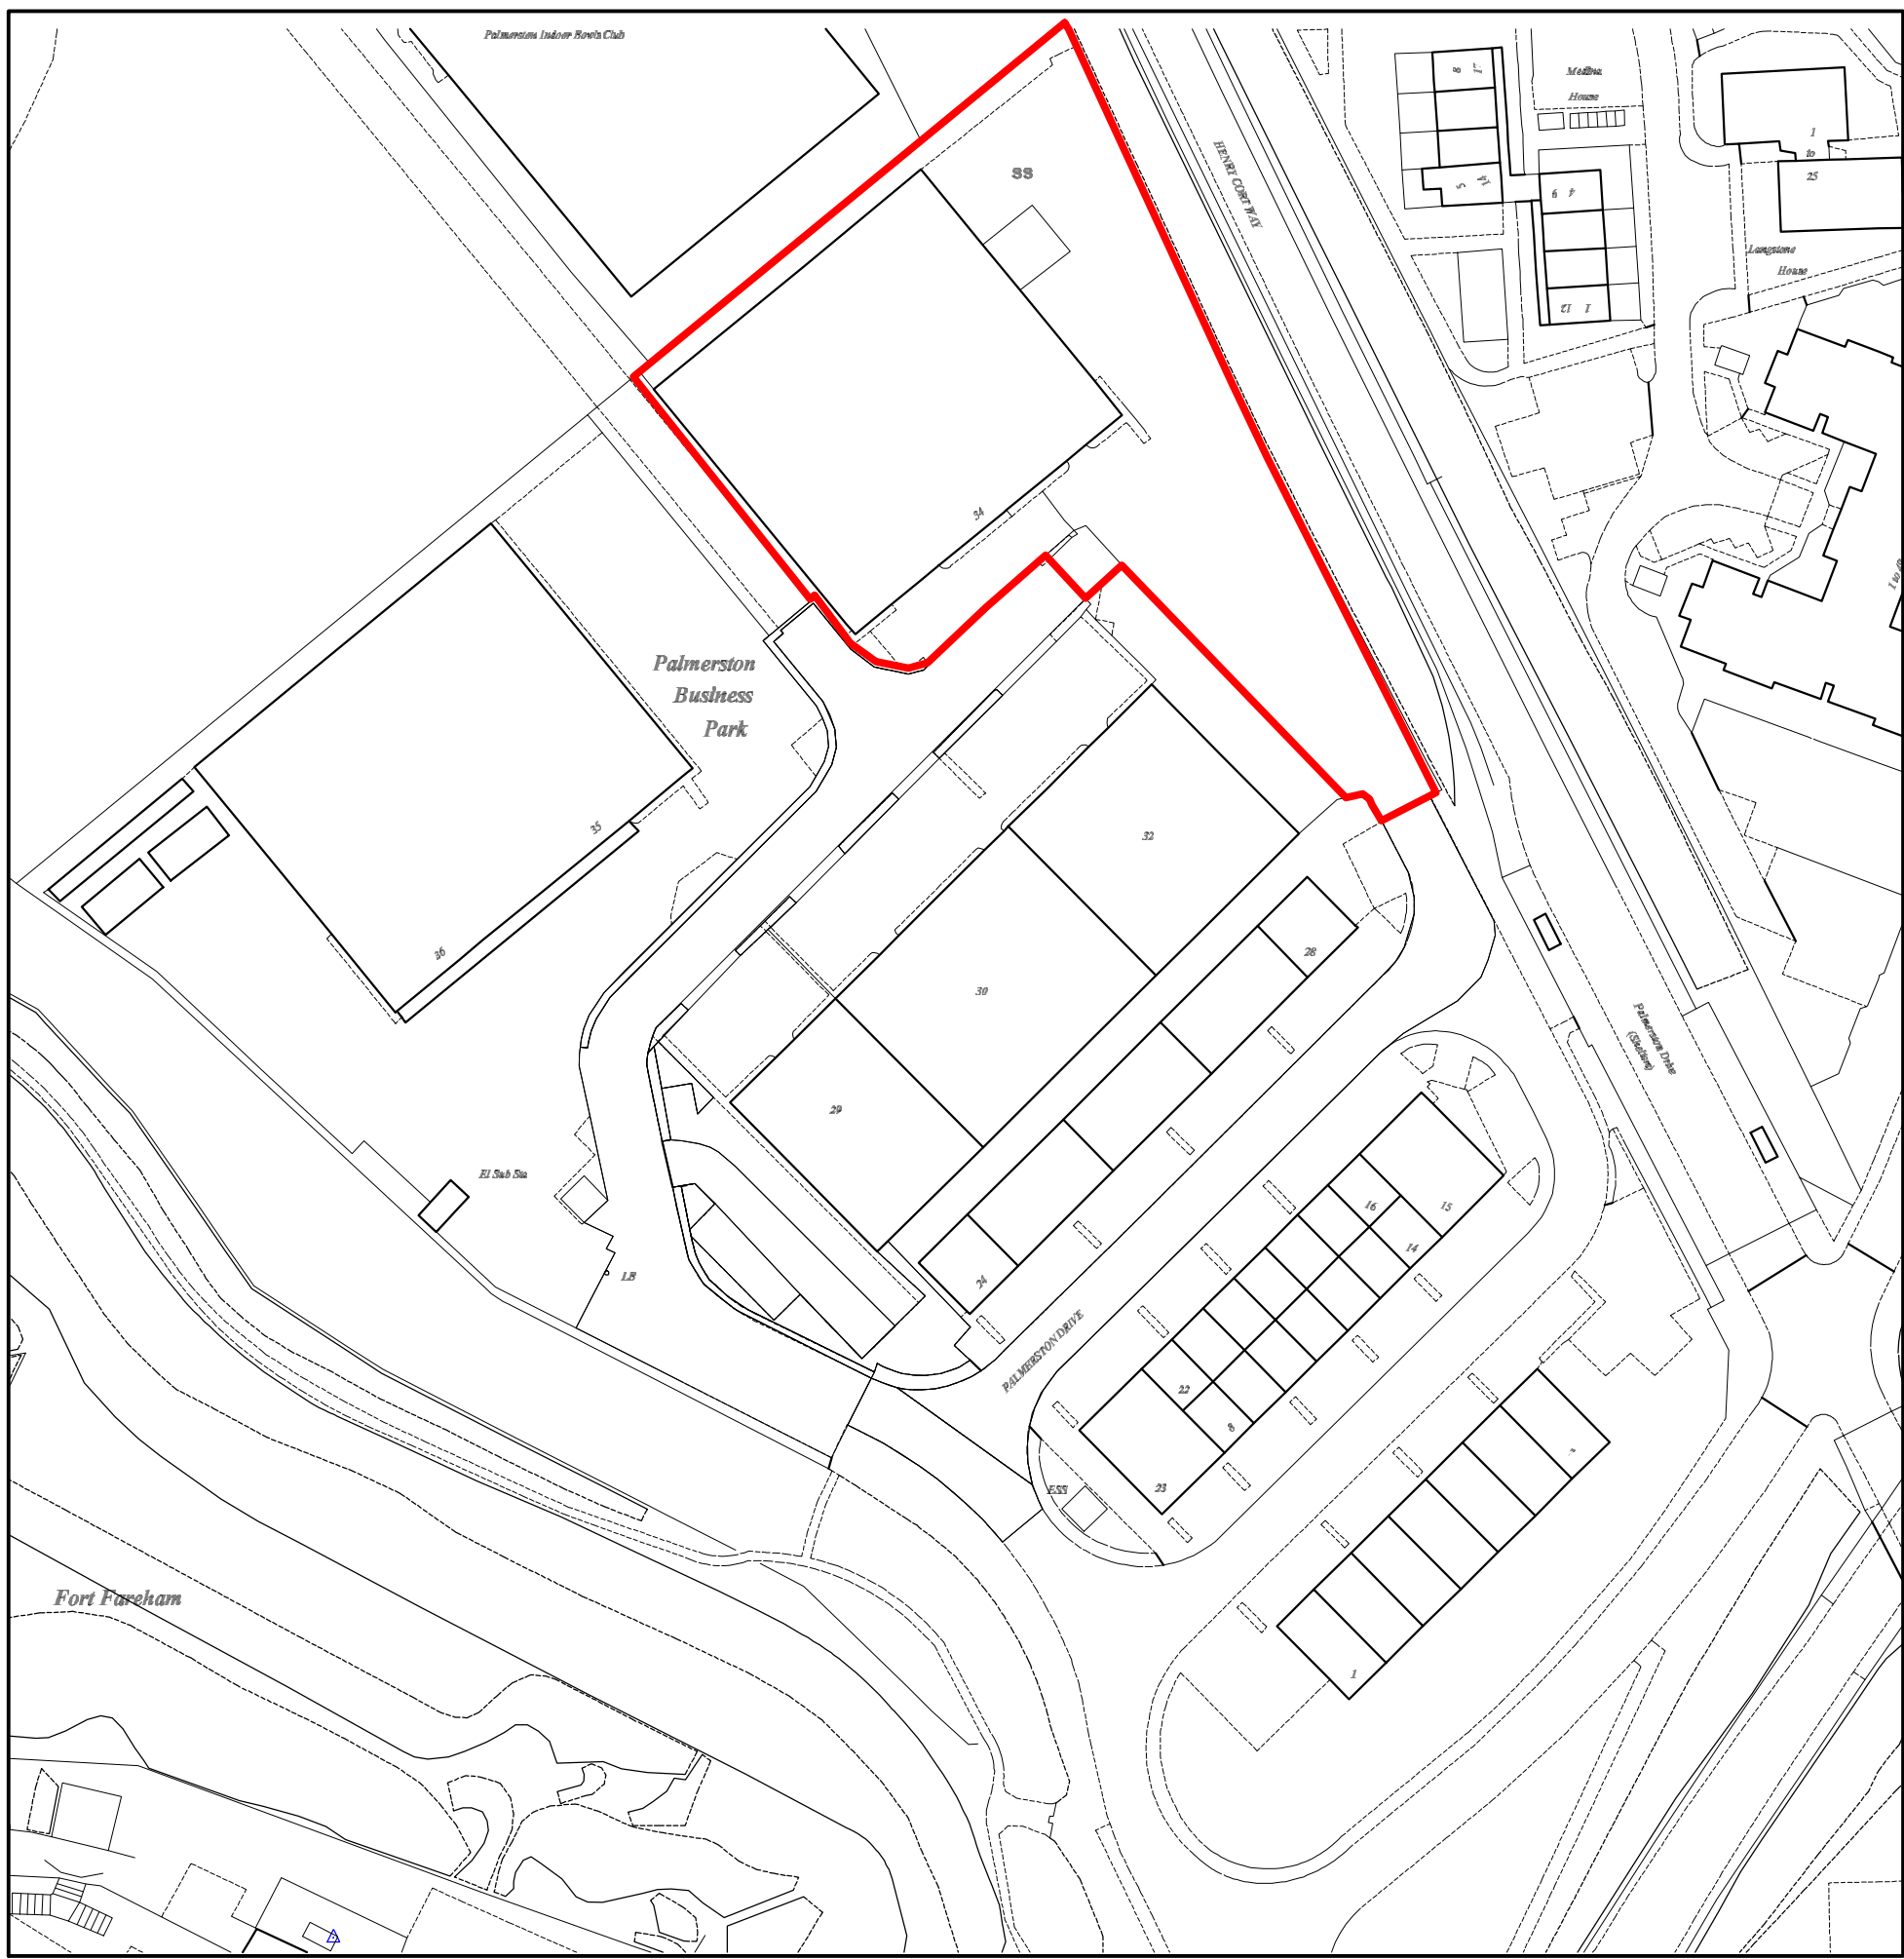


The scaling of this drawing cannot be assured

Revision \_\_\_\_\_ Date \_\_\_\_\_ Drn \_\_\_\_\_ Ckd \_\_\_\_\_

### LEGEND

 Site Boundary

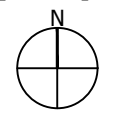

Project  
**Palmerston Business Park,  
Fareham**  
Drawing Title  
**Site Location Plan**

Date 12.10.2018 Scale 1:1,000 @A3 Drawn by ML Check by JB

Project No 29601 Drawing No LN-P-01 Revision -



**DRAFT BARTON WILLMORE**

Planning • Master Planning & Urban Design • Architecture •  
Landscape Planning & Design • Environmental Planning • Graphic  
Communication • Public Engagement • Development Economics

bartonwillmore.co.uk 